

PSNHC
Georgetown
Dental Clinic
Alterations

Georgetown City Hall
6200 13th Avenue So.
Seattle, WA 98108

MILLER HAYASHI ARCHITECTS
1700 1st Avenue
Seattle, WA 98103
206.834.0177
206.834.0167 fax


Phase II CD Set

PLAN NOTES

1. REFER TO A1.1.
2. REFER TO MECHANICAL
3. REFER TO STRUCTURAL

PLAN LEGEND

- EXISTING PARTITION
- EXISTING CONCRETE OR MASONRY WALL
- NEW PARTITION WALL OR POST

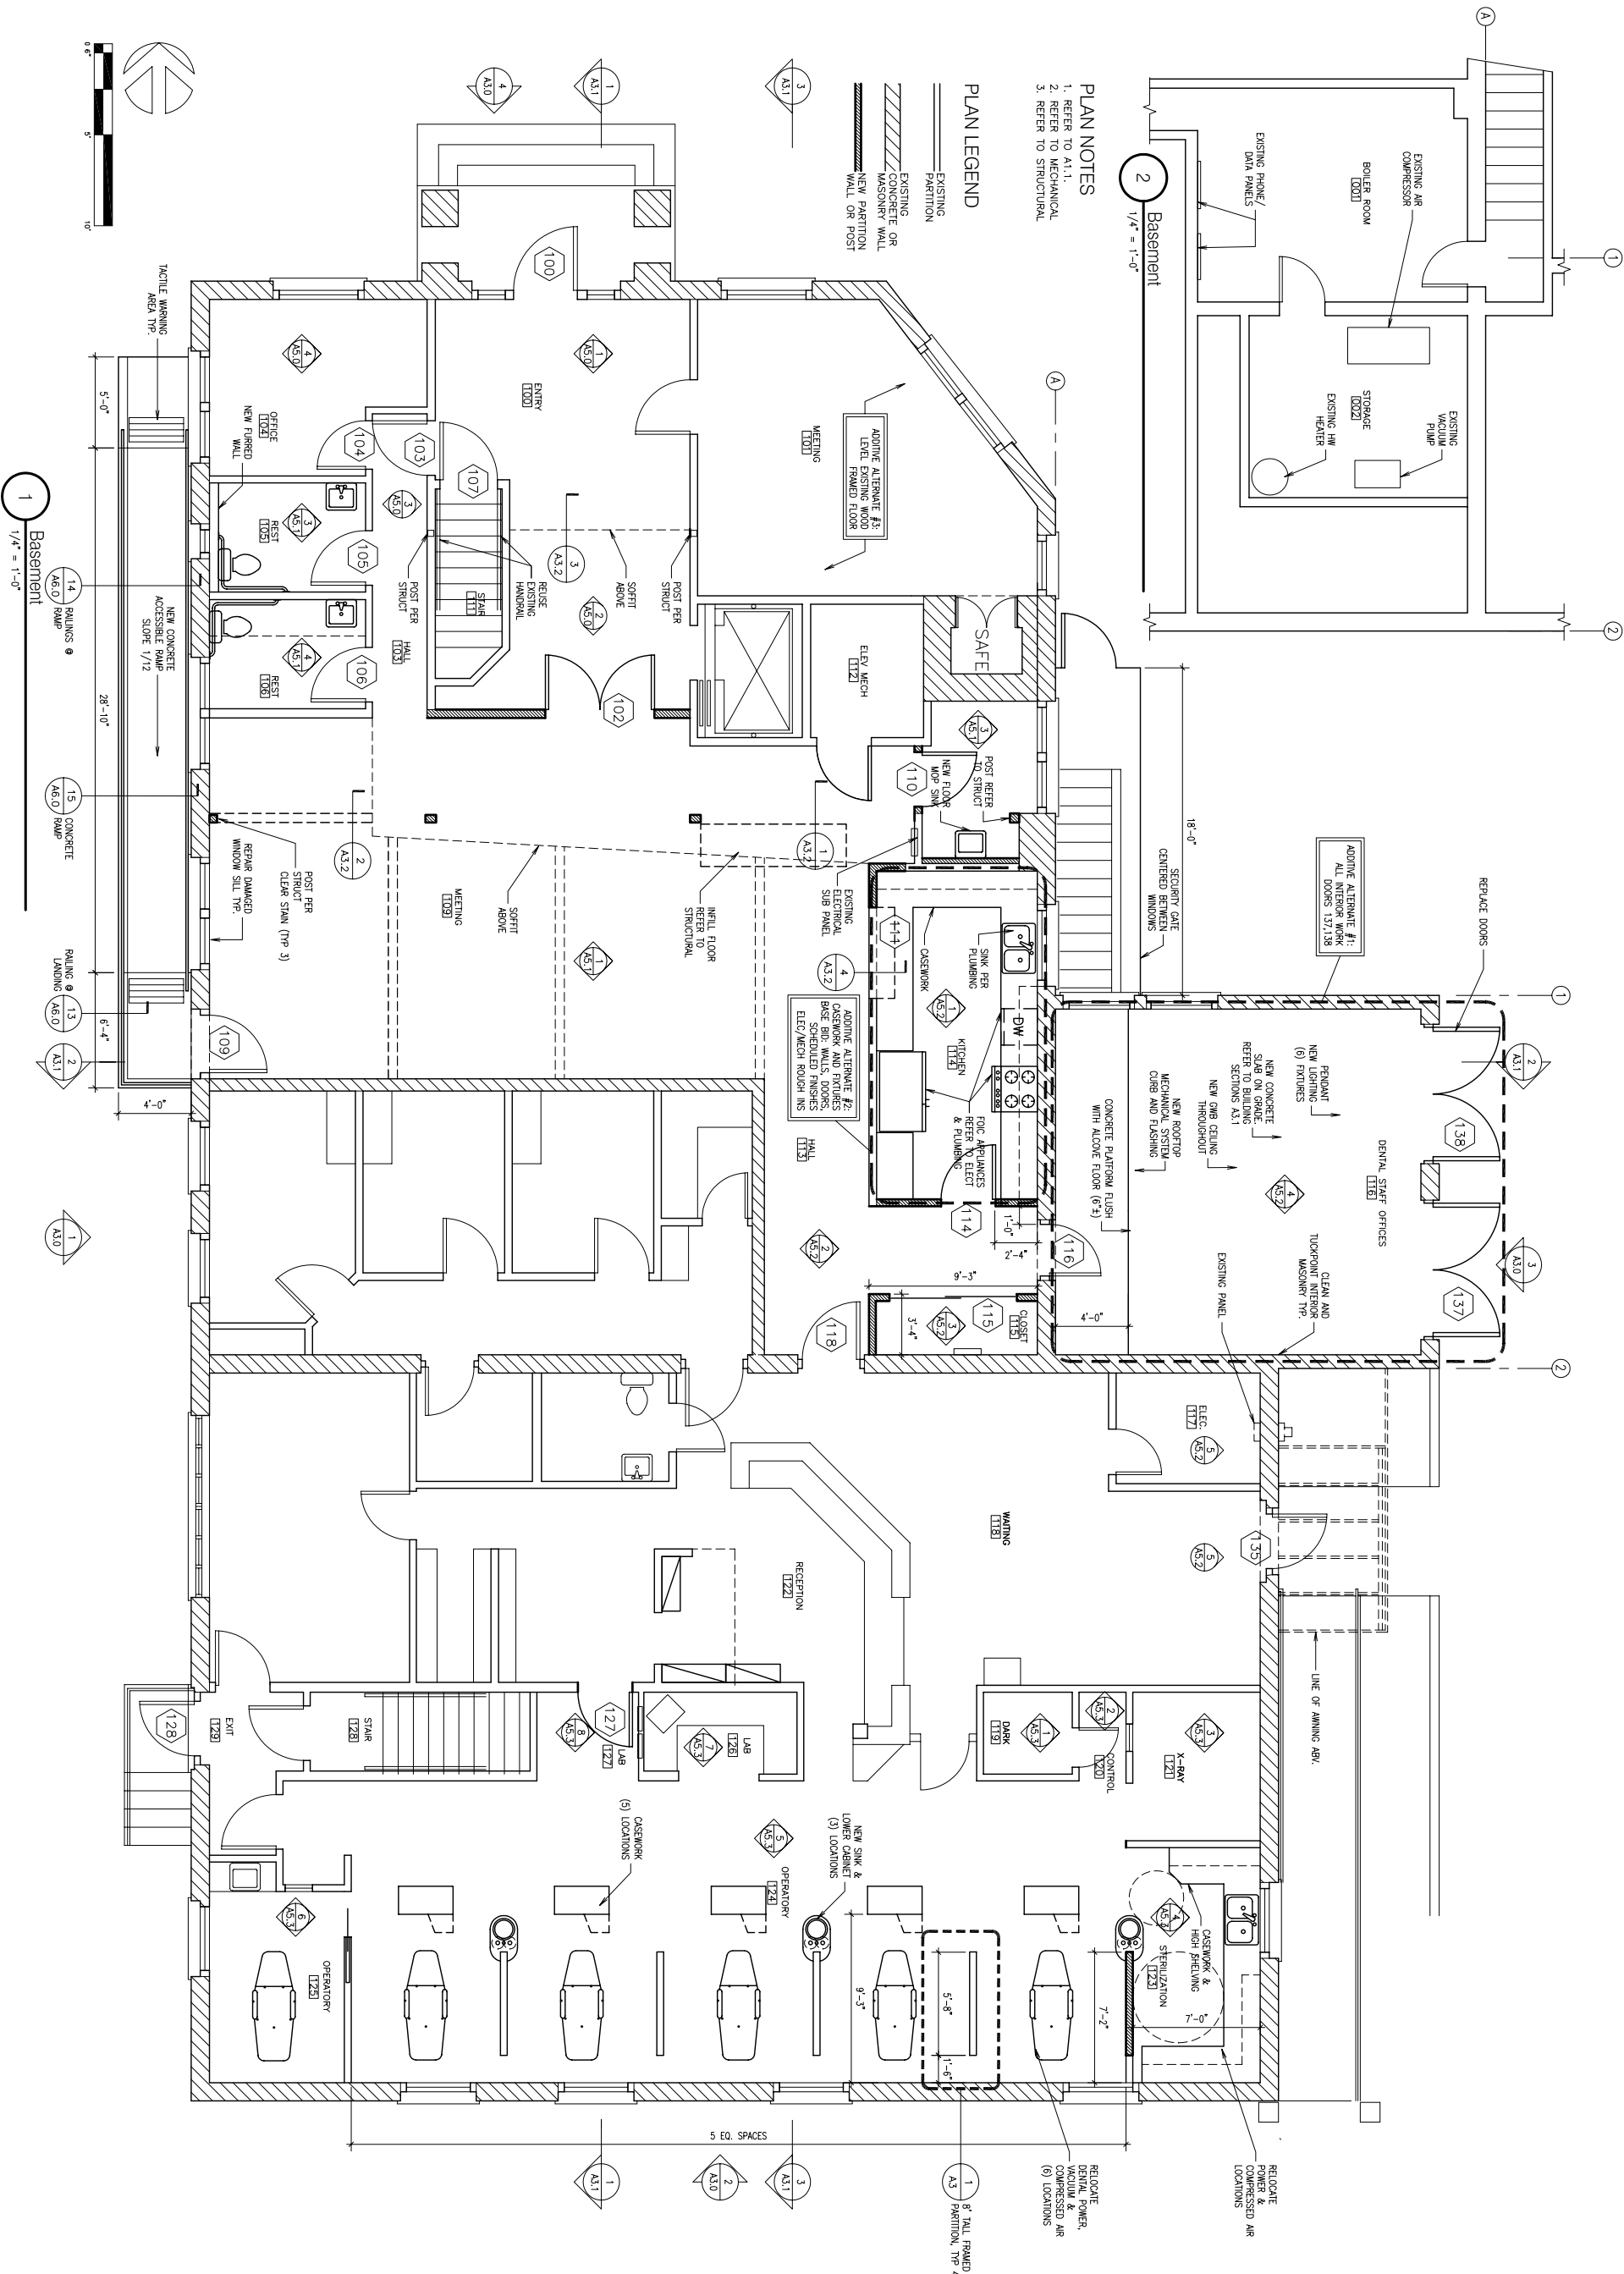

MAIN FLOOR PLAN
BASEMENT PLAN

05.30.06

A2.0

© MILLER HAYASHI ARCHITECTS
DRAWINGS, OTHER DOCUMENTS AND INSTRUMENTS PREPARED
HEREIN ARE THE PROPERTY OF MILLER HAYASHI ARCHITECTS.
NO PART OF THIS DOCUMENT SHALL BE REPRODUCED OR
TRANSMITTED IN ANY FORM OR BY ANY MEANS, ELECTRONIC
OR MECHANICAL, INCLUDING PHOTOCOPYING, RECORDING,
OR BY ANY INFORMATION STORAGE AND RETRIEVAL SYSTEM,
WITHOUT THE WRITTEN PERMISSION OF MILLER HAYASHI
ARCHITECTS.